


CRV SYSTEM FIELD WIRING

BY; ENERGY SALES, INC

NOTE; FOR QUESTIONS PLEASE CONTACT US AT 952-890-2966.

CO-RAY-VAC FIELD WIRING FOR PANEL BOX #13-123-C (CAM STAT RELAYS)

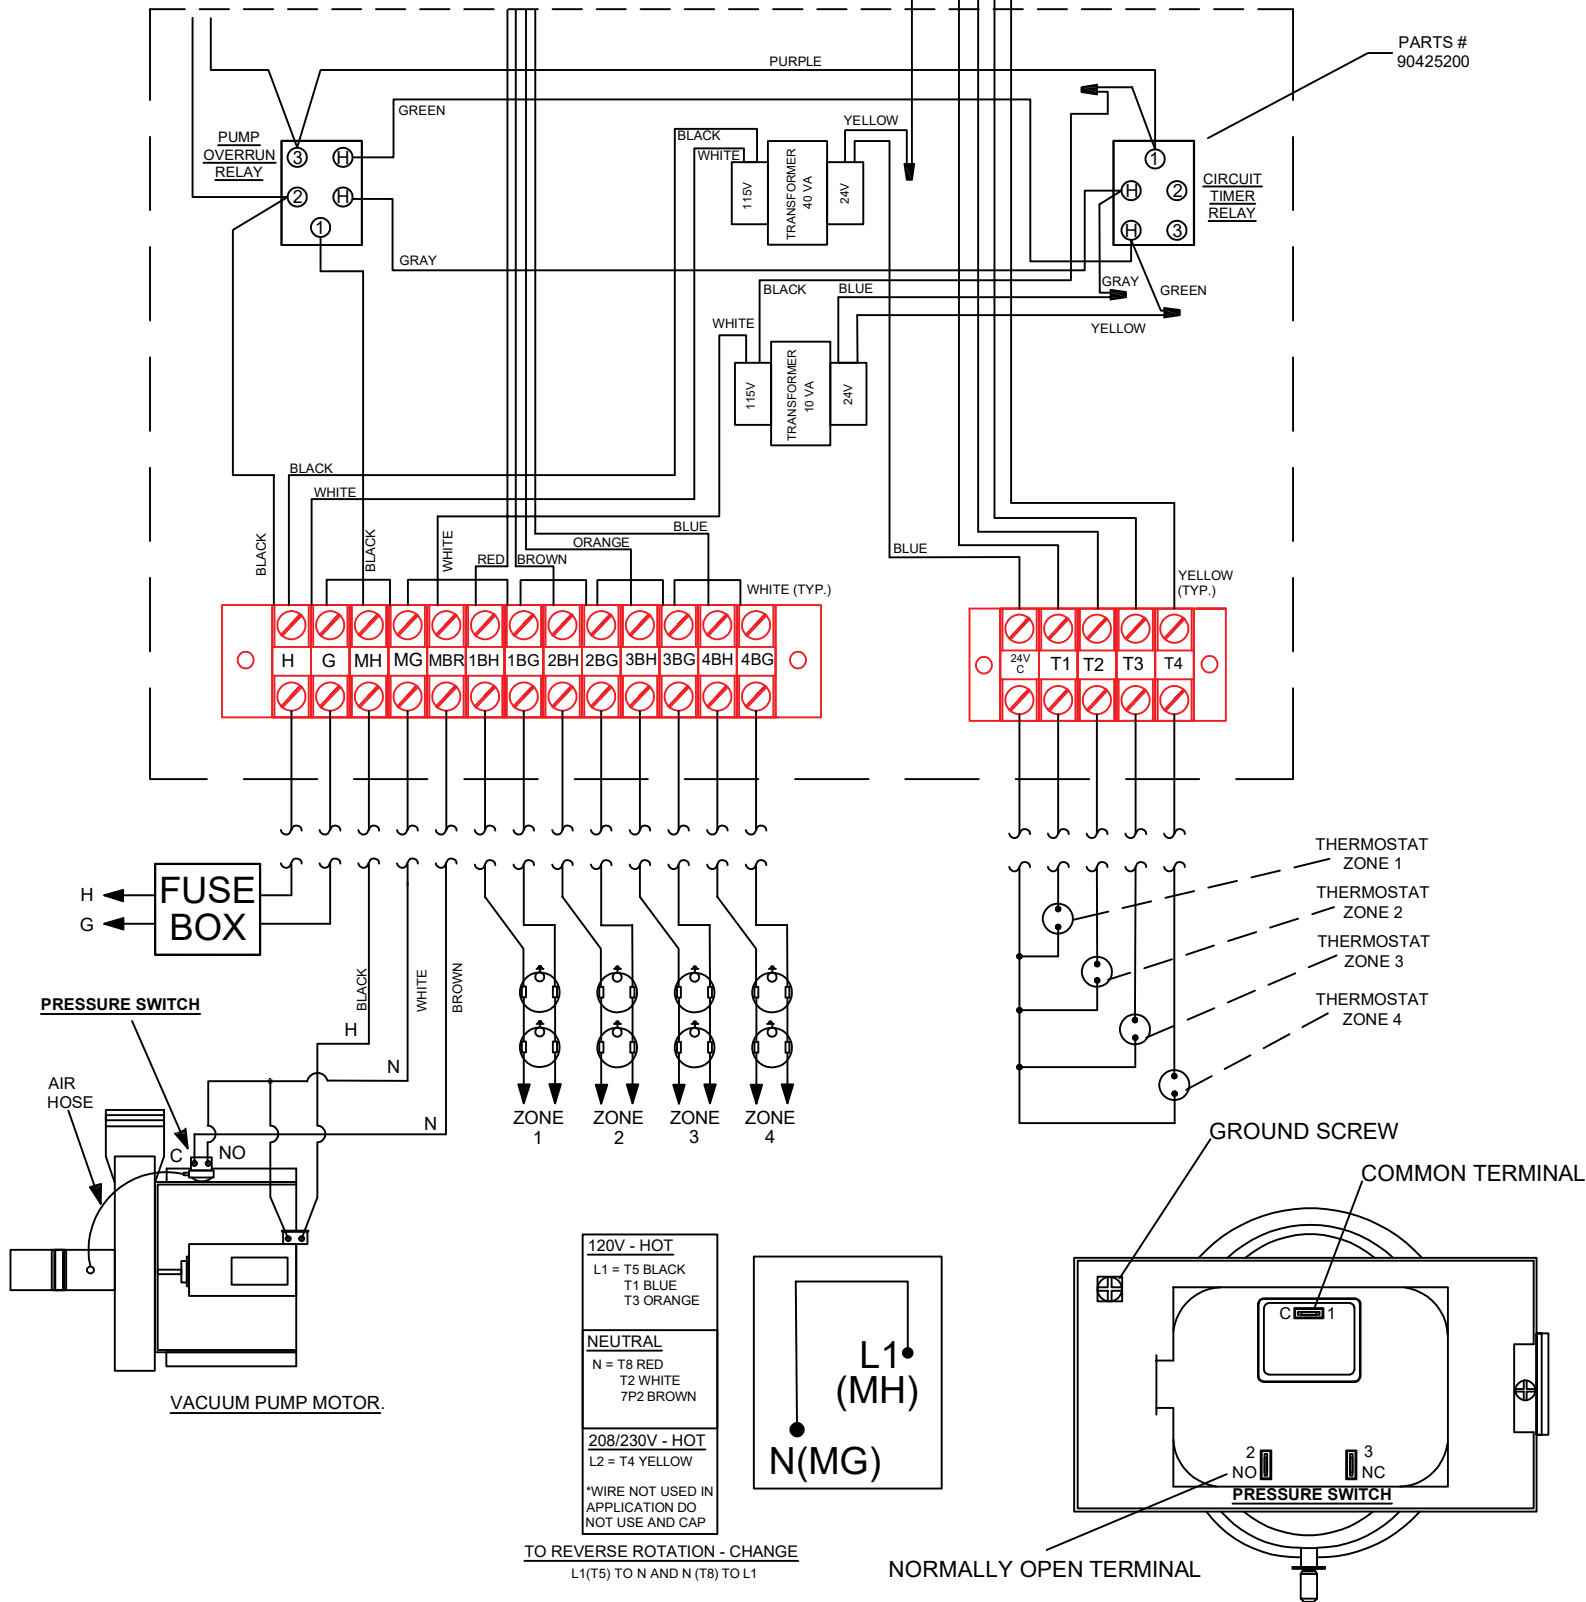

*Connect the wire leads provided to terminals 1 and 2 labeled (C) Common and (NO) Normally Open.